


New Orleans Marriott Preservation Hall

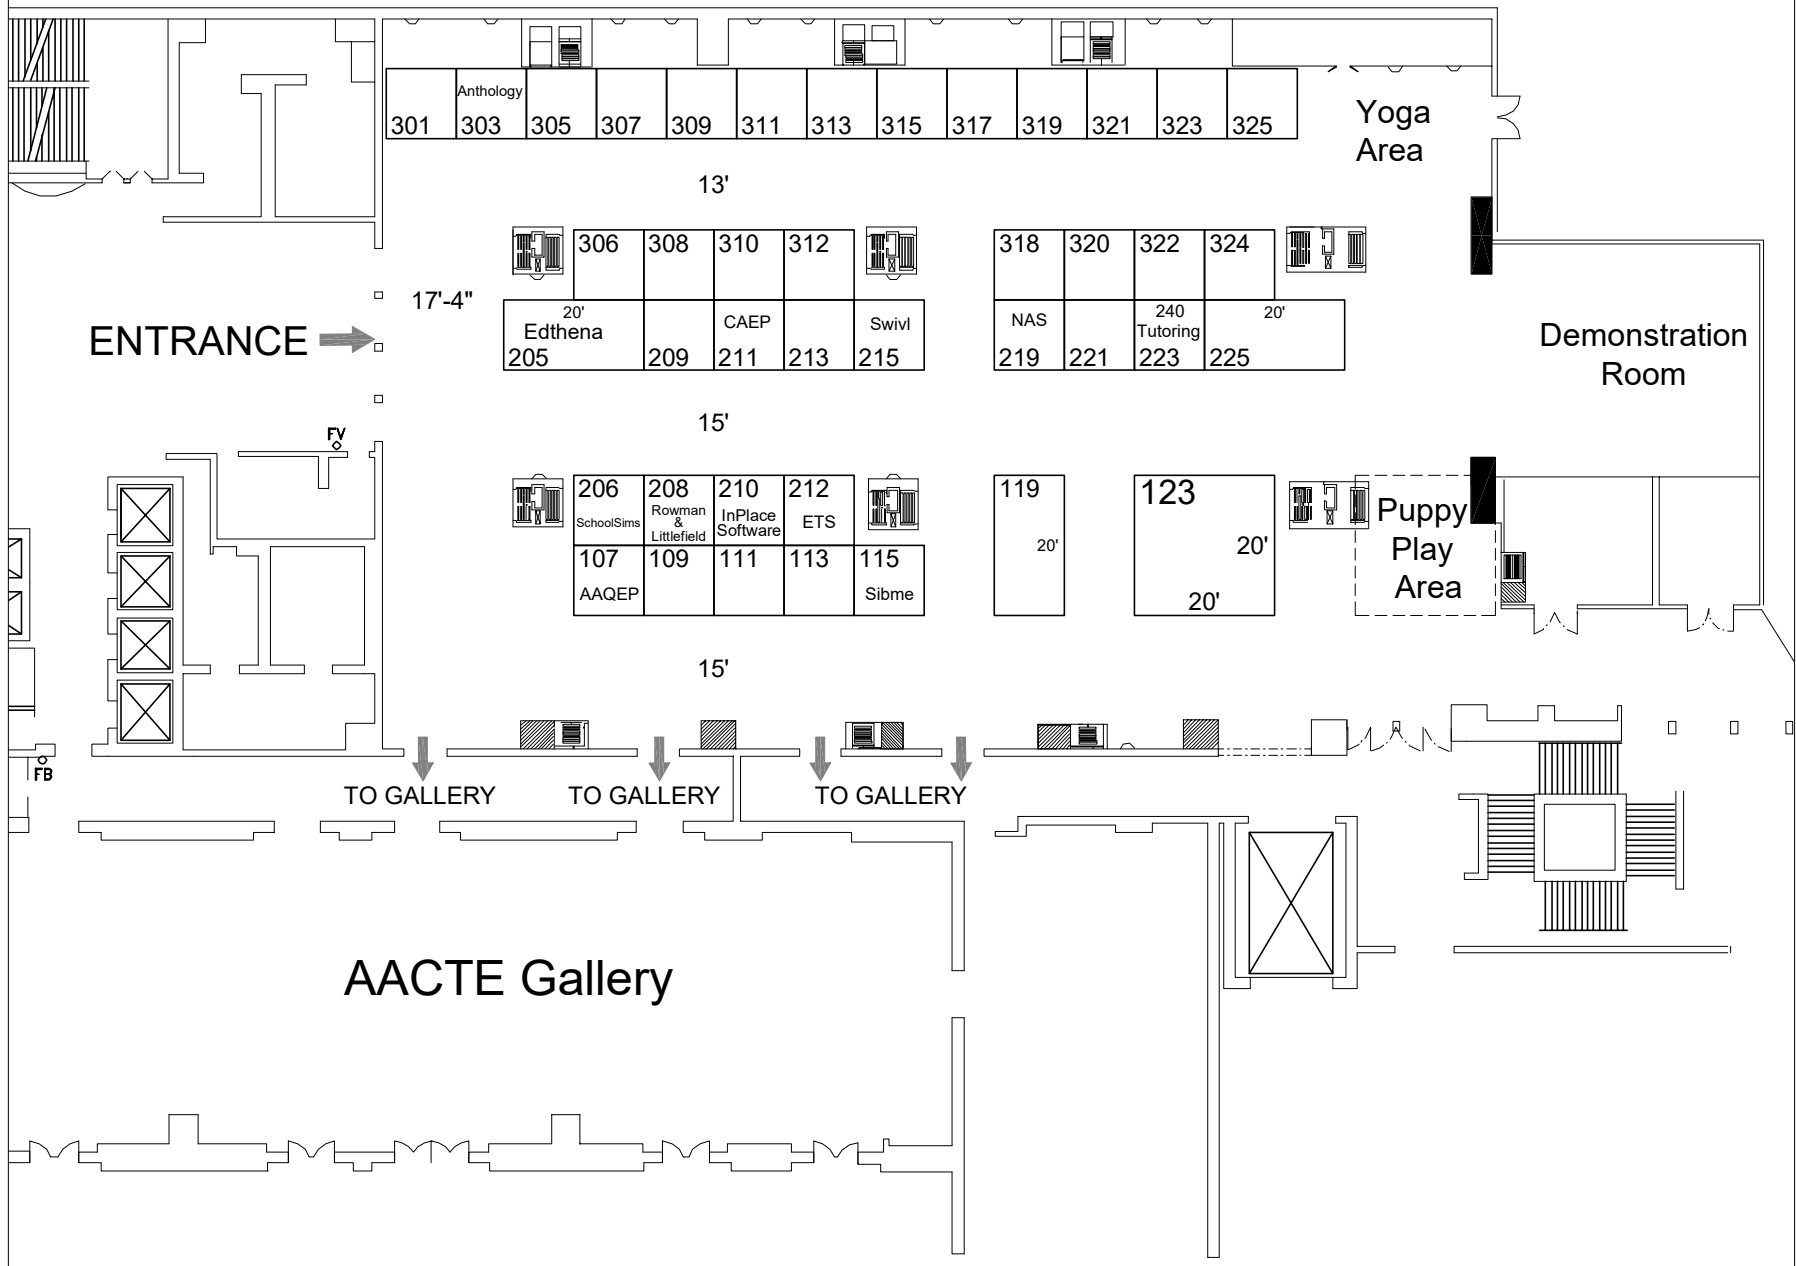

**AACTE
Annual Meeting
2022**

AACTE 2022
 March 04-05, 2022
 New Orleans Marriott
 New Orleans, LA
 Preservation Hall - Studio 1 - 10

Legend:

Inventory as of 11/17/2021

Dimension	Size	Qty	SqFt
10x10'	100	37	3,700
10x20'	200	3	600
20x20'	400	1	400
Totals:		41	4,700

AE: Maegan Irwin
 Show Number: 2796
 Drawn By: Gail Bamforth
 Scale: 9/256" = 1'
 Revised: 11/17/2021 9:37 AM
 File: 2796-12-22 AACTE Annual Meeting_r5

Every effort has been made to ensure the accuracy of all information contained on this floor plan. However, no warranties, either expressed or implied are made with respect to this floor plan. If the location of building columns, utilities or other architectural components of the facility is a consideration in the construction of an exhibit, it is the sole responsibility of the exhibitor to physically inspect the facility to verify all dimensions and locations.

