

AACTE Annual Meeting 2023

AACTE 2023

February 24-25, 2023

JW Marriott


Indianapolis, IN

Level-3

Legend:

Inventory as of 02/14/2023

Dimension	Size	Qty	SqFt	Rented
10x10'	100	32	3,200	26
10x20'	200	3	600	3
Totals:				29

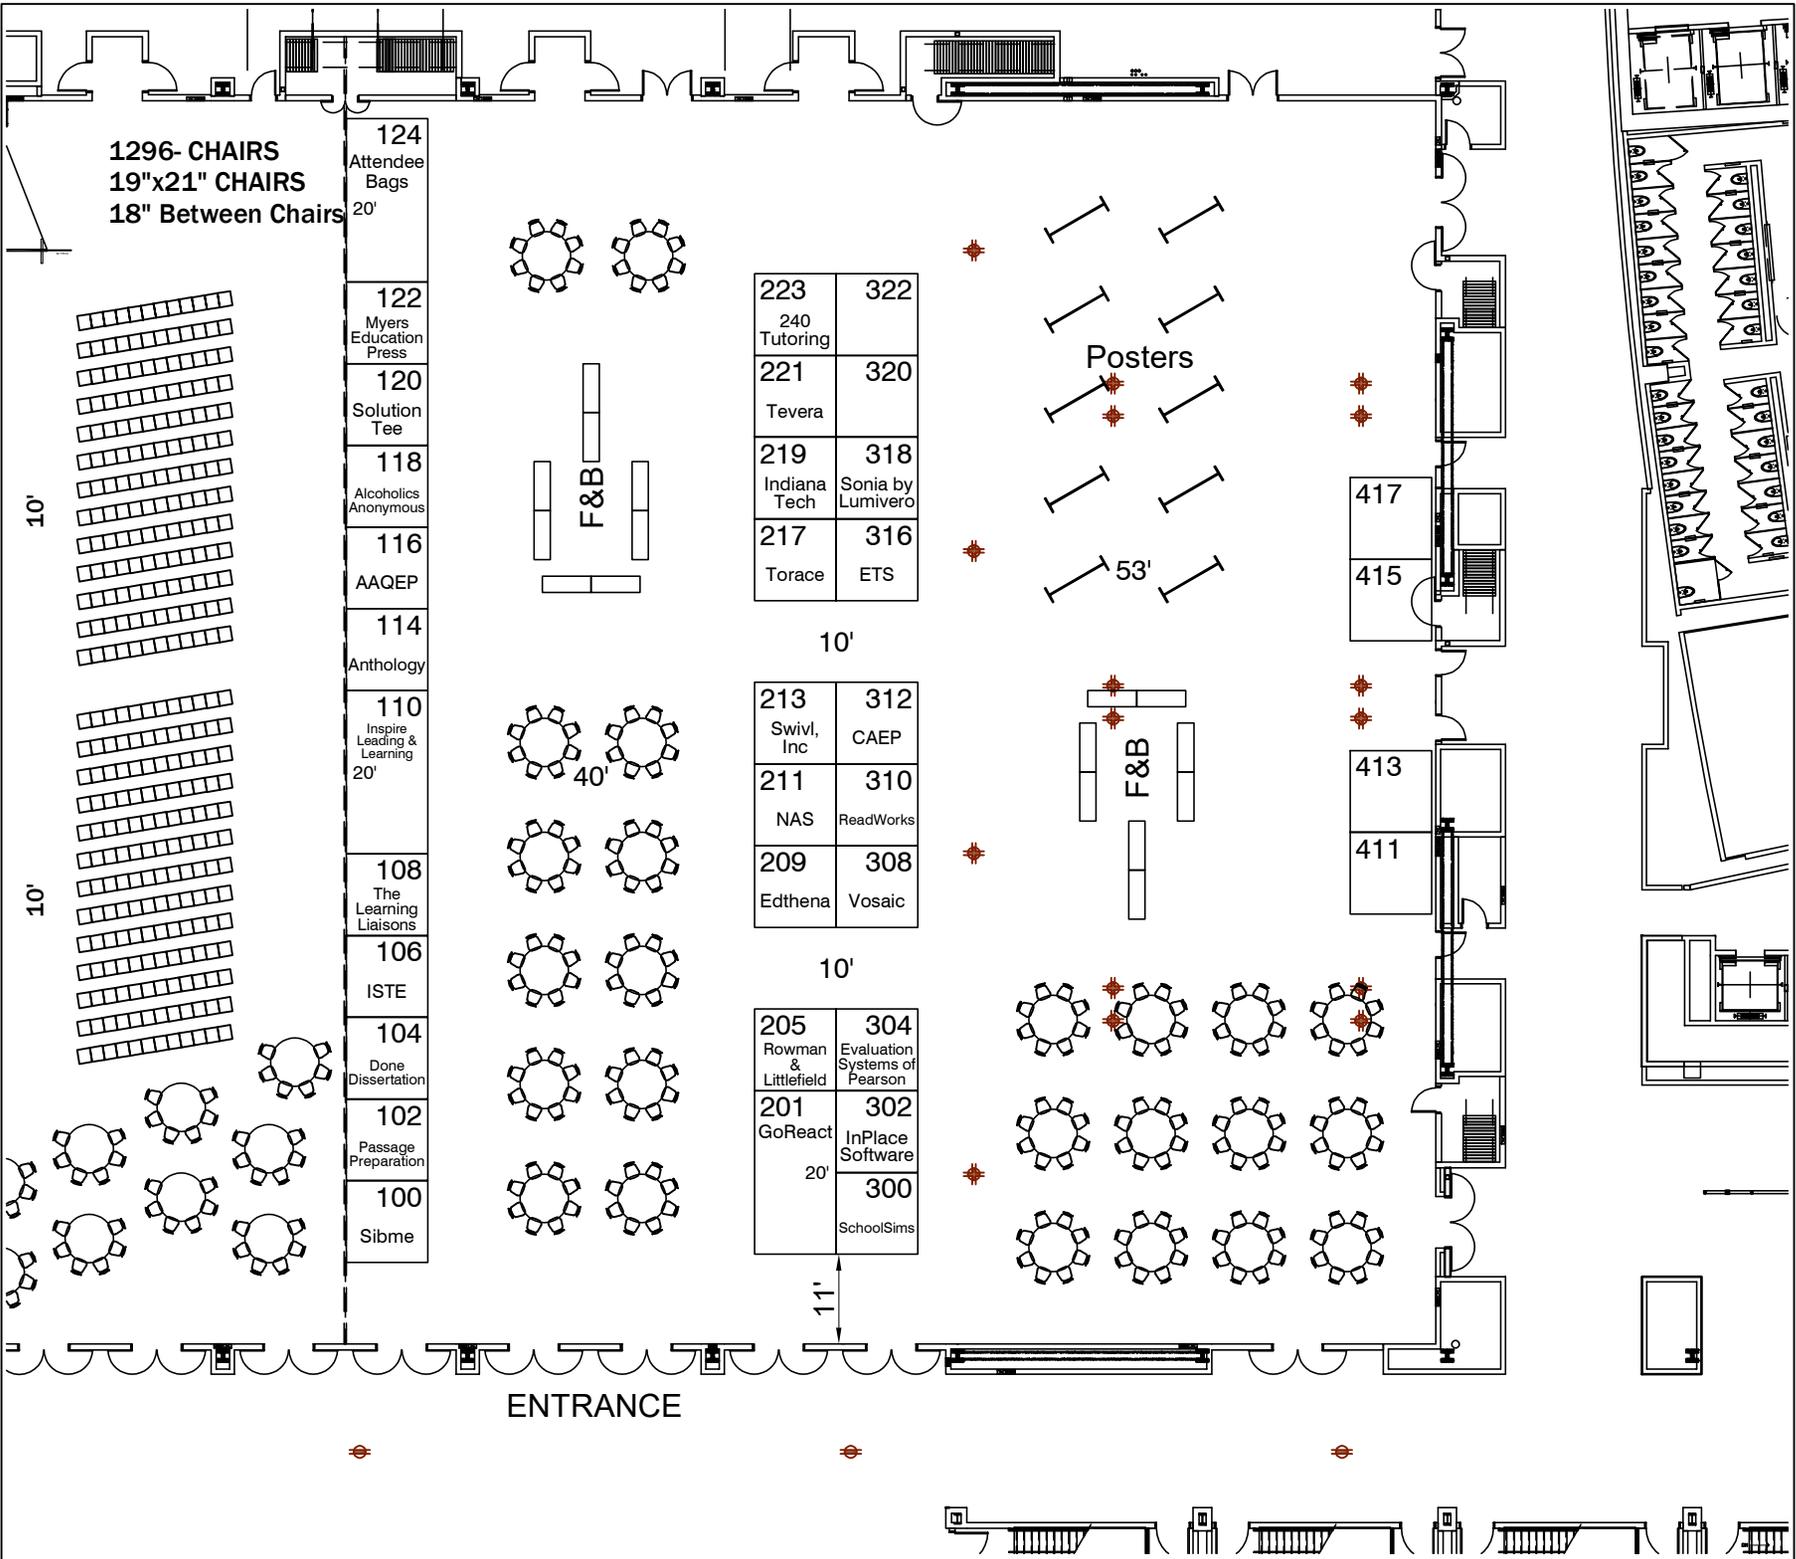

AE: Bob Holman

Show Number: 2796

Drawn By: Gail Bamforth

Revised: 2/14/2023 2:50 PM

File: 02796-12-23 aacte_12

Every effort has been made to ensure the accuracy of all information contained on this floor plan. However, no warranties, either expressed or implied are made with respect to this floor plan. If the location of building columns, utilities or other architectural components of the facility is a consideration in the construction of an exhibit, it is the sole responsibility of the exhibitor to physically inspect the facility to verify all dimensions and locations.

